
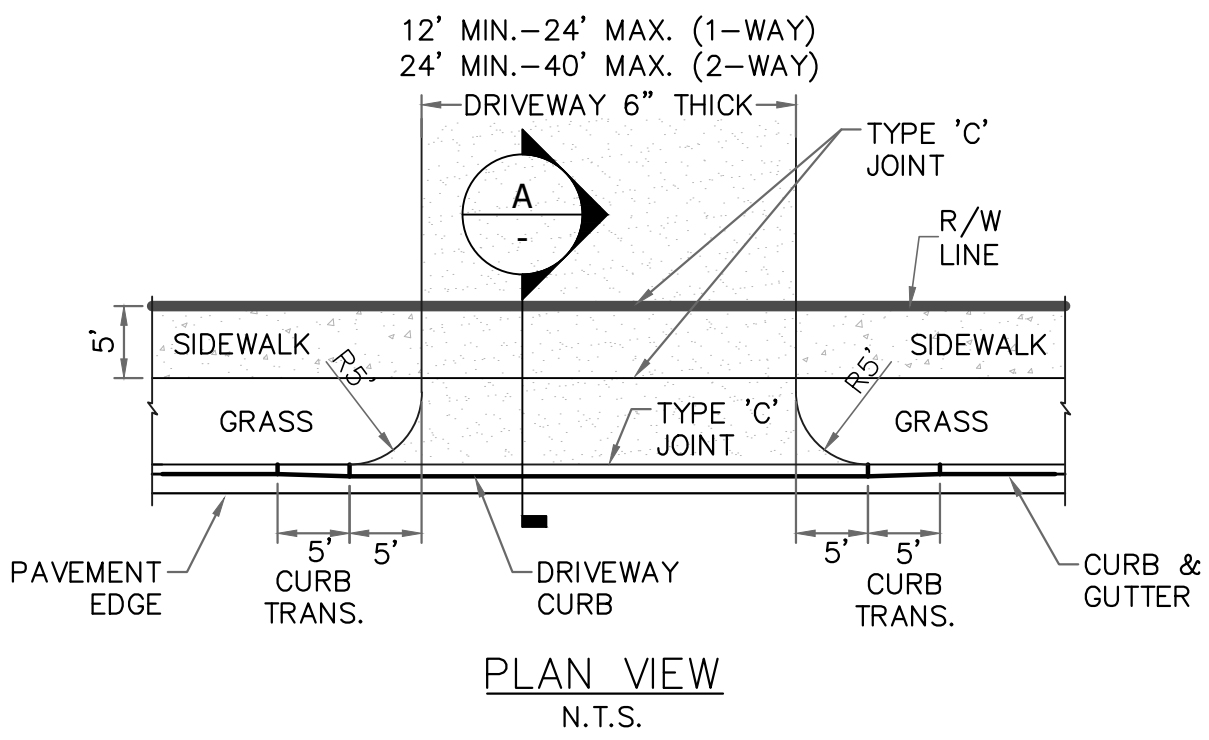


F:\WORK\Projects\Resources\STANDARDS\CMBP\WMA\CMBP\WMA - September 2021 Version\CMBP\WMA\CAD Files\Section 10 - Earthwork\CMB_Roadway Details.dwg

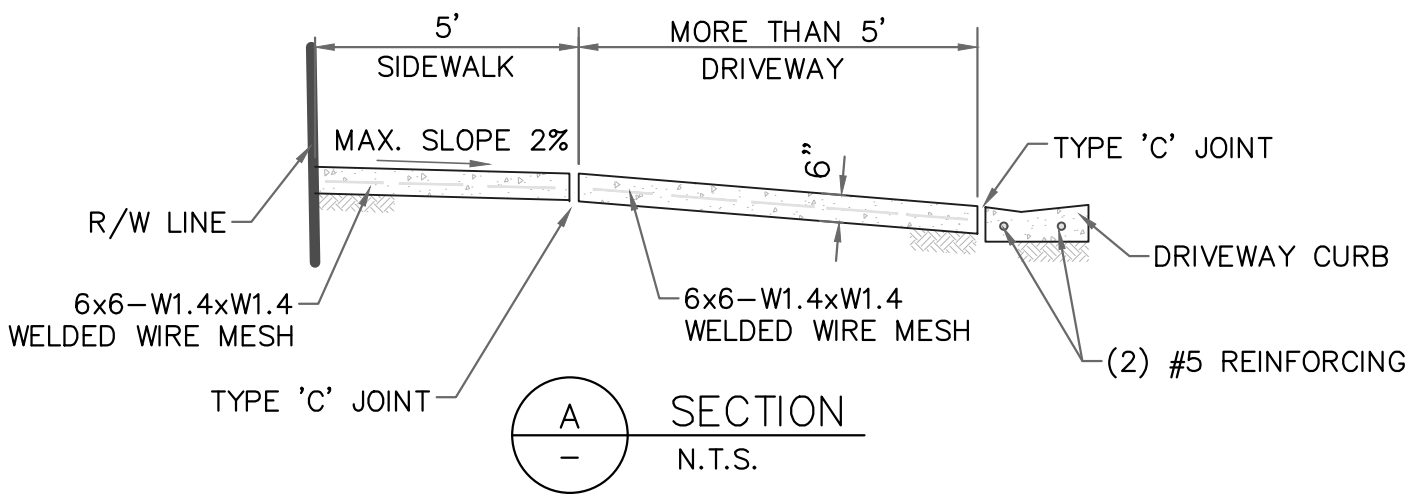

ITEM	CROSS REF.
CONCRETE DRIVEWAY CURB	10-9
CURB AND GUTTER	10-6
CONCRETE SIDEWALK	10-18

NOTE:

1. SPACE JOINTS IN ACCORDANCE WITH STANDARD DETAIL 10-17
2. ALL REINFORCING BARS SHALL BE ASTM A615 GRADE 60. ALL REINFORCING STEEL SHALL BE FROM DOMESTIC MILLS AND SHALL HAVE THE MANUFACTURER'S MILL MARKING ROLLED INTO THE BAR WHICH SHALL INDICATE THE PRODUCER, SIZE, AND GRADE.