


MIAMI BEACH

City of Miami Beach HVHZ Electronic Roof Permit Form

Illustrate Components Noted and Details as Applicable:

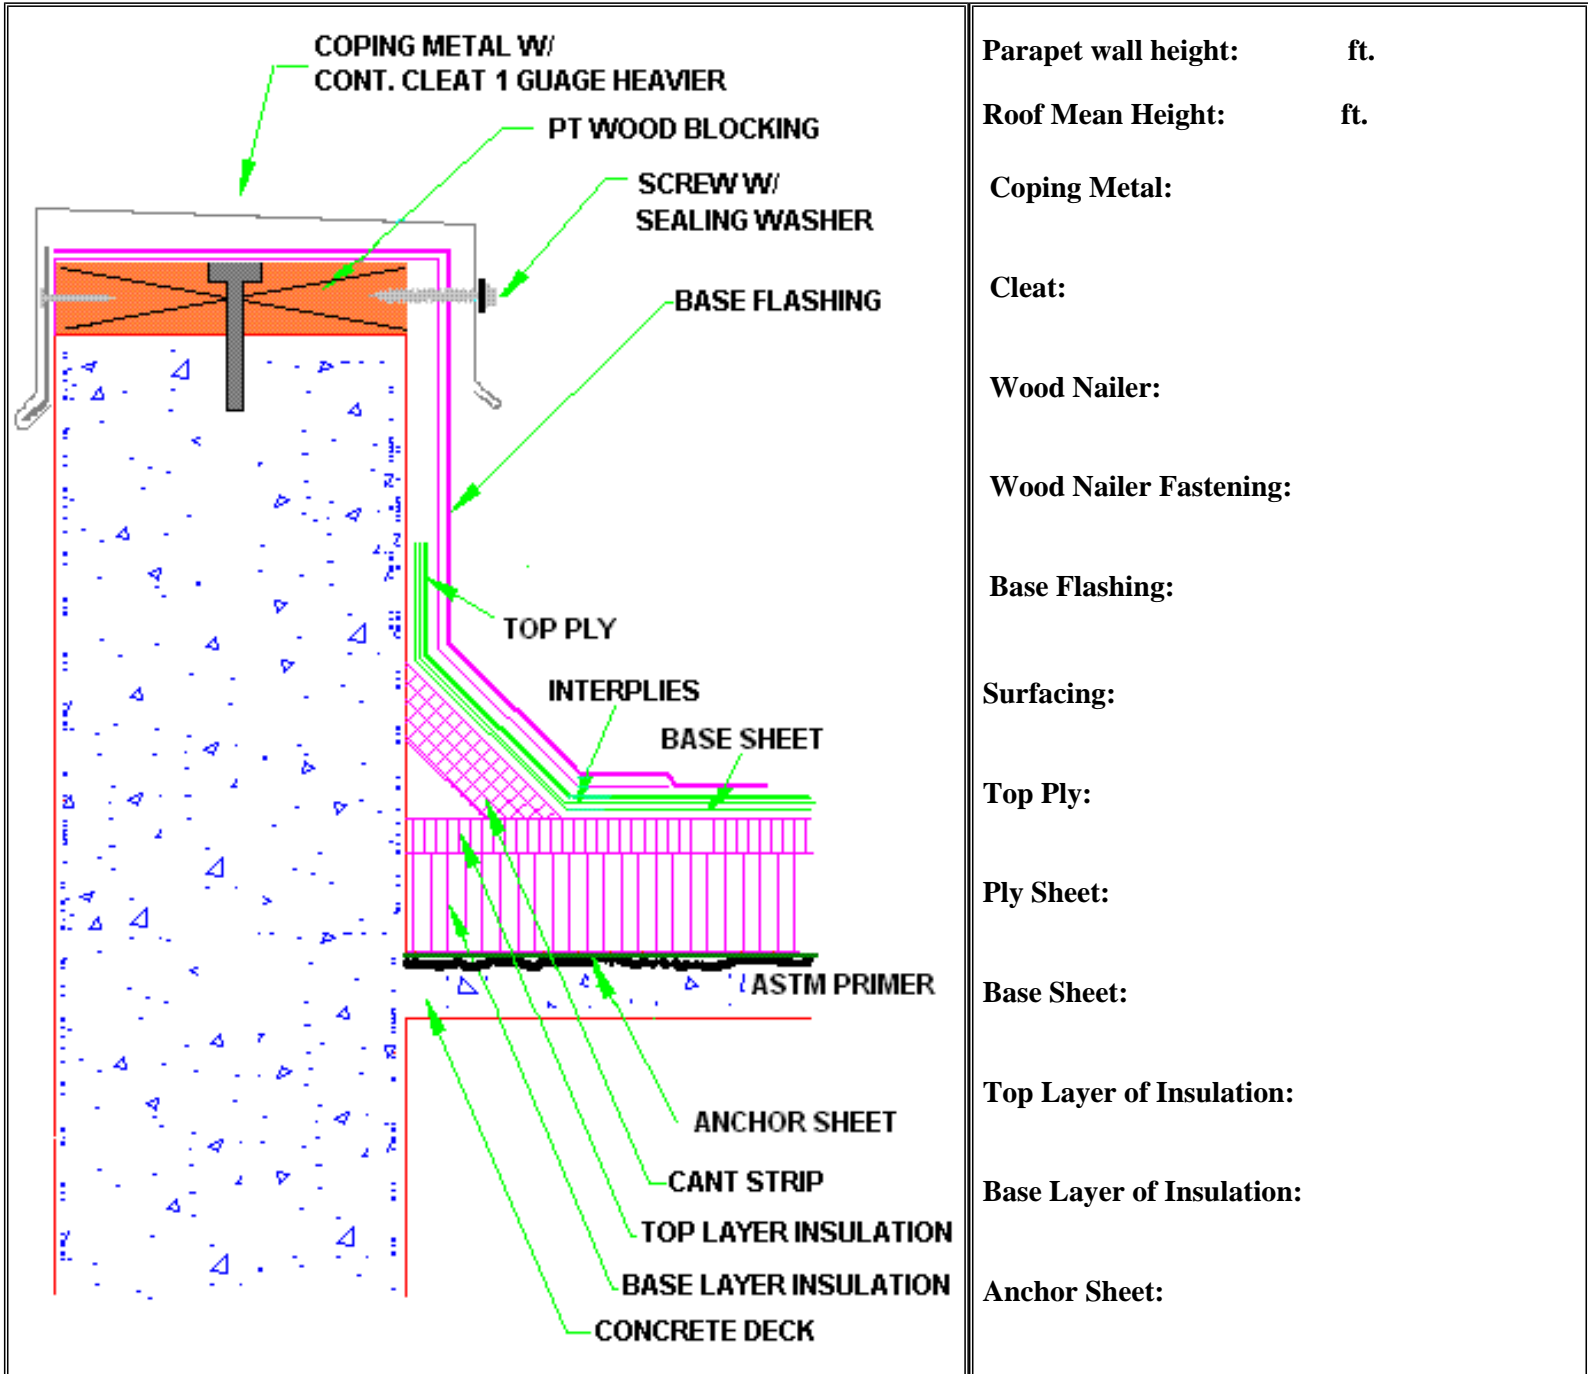

- Parapet wall height: ft.
- Roof Mean Height: ft.
- Coping Metal:
- Cleat:
- Wood Nailer:
- Wood Nailer Fastening:
- Base Flashing:
- Surfacing:
- Top Ply:
- Ply Sheet:
- Base Sheet:
- Top Layer of Insulation:
- Base Layer of Insulation:
- Anchor Sheet: